




LEGEND

- P1 Insitu coloured concrete paving with exposed agg charcoal colour & decorative saw-cuts
- P2 600x300 Bluestone pavers in stretcher bond pattern
- P3 300x300 Bluestone pavers in grid pattern
- P4 Asphalt paving
- Bollards to delineate vehicle / pedestrian space
- Tactile indicators for visually impaired
- RB Rubbish bin
- S1 Custom timber seating bench (to match existing mall)
- Existing tree to be protected and retained
- Proposed tree

STREET TREES
(note: semi-mature sizes only shown)

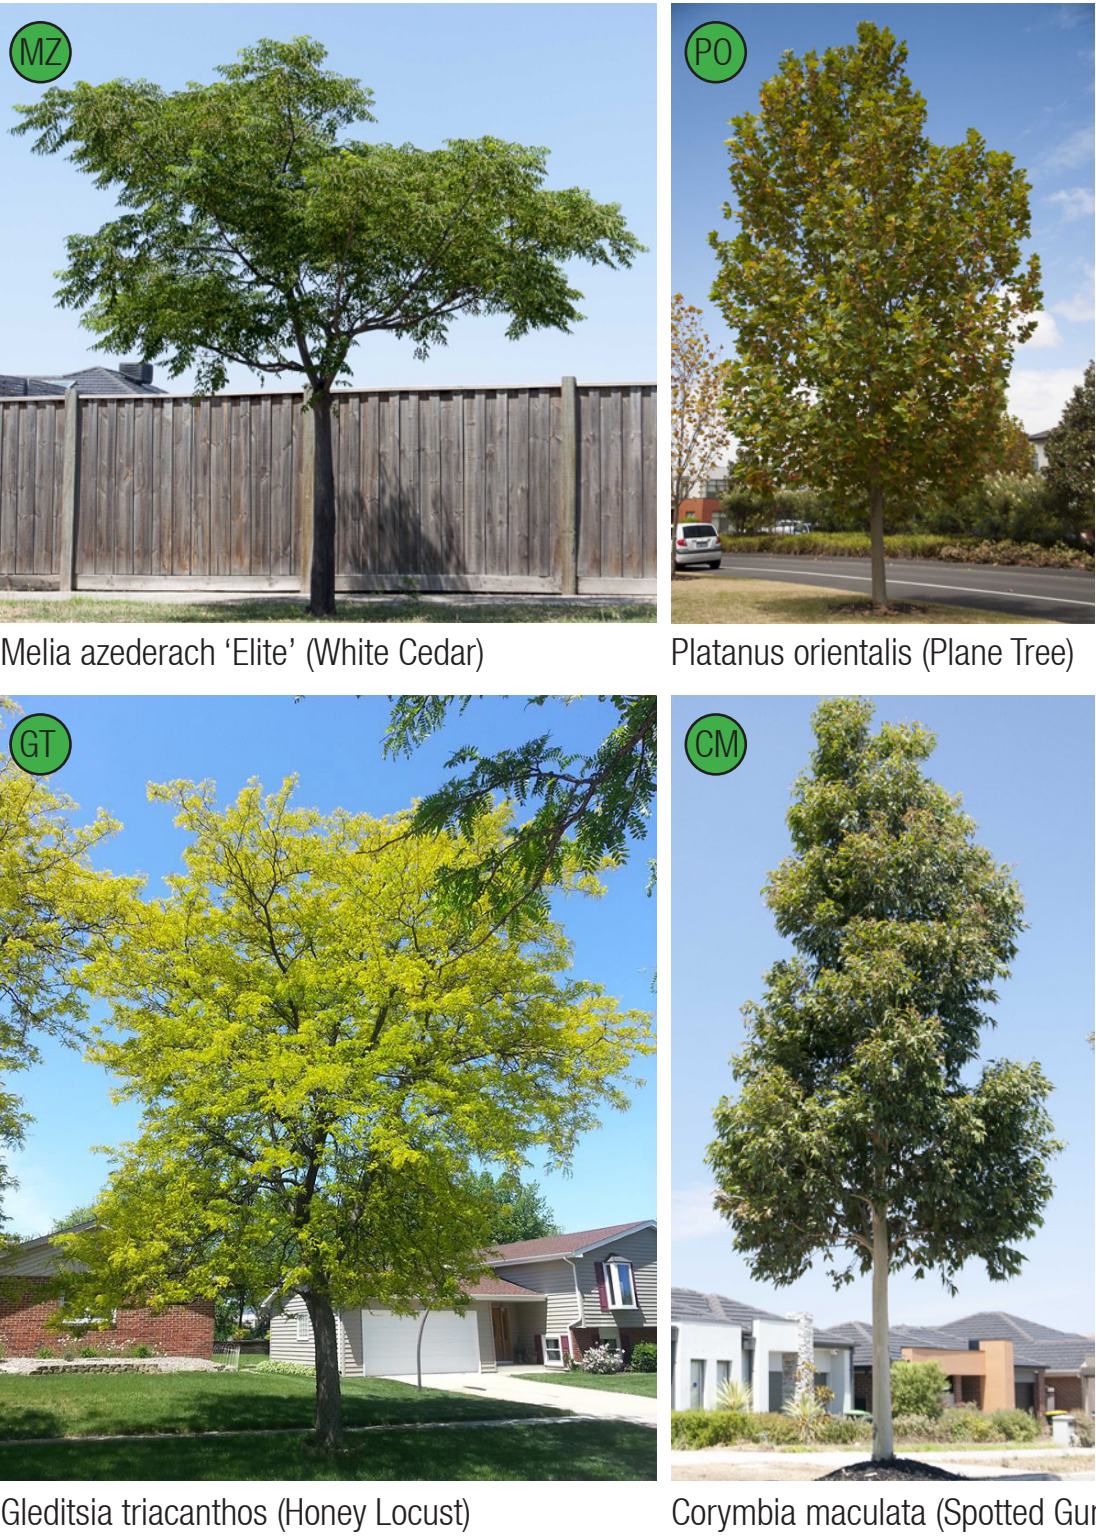

FURNITURE
To match existing mall street furniture



DESIGN INTENT IMAGES /OBJECTIVES:
Extension of mall aesthetic, materials and planting into Nicholson Street to create coherence and consistency within CBD area



BAIRNSDALE NICHOLSON STREET : LANDSCAPE PLAN

Scale 1:200 @ A1+ - July 2018
Filepath J:\1611 Bairnsdale Nicholson Street V5. Design \Drawings \nDesign \1611 Bairnsdale Nicholson St stage 2 landscape plan.indd
Issue B: 17.07.2018 to EGSC for comment